ROAD 5 NORTH ANTLOPE DR **ROAD 4 NORTH** PHEASANT PL **ROAD 3 NORTH** CHAPARRAL RD -ESPERANZA RD SANTA MARIA RANCHO 8 CHINO VALLEY VICINITY MAP SCALE: 1"=1000'

CHIP SEAL PROJECT FALL FY 2021-2022

SINGLE CHIP SEAL

ROAD NAME		LENGTH (FT)	WIDTH (FT)	AREA (SY)*
ESPERANZA RD		1,168	24	3,670
PHEASANT PL		5,197	24	14,005
YUMA DR	(1)	11,094	22	27,119
	TOTAL	17,459	23 (AVG)	44,794

* NOTE:

AREA SHALL INCLUDE RADII, TURN BAYS AND OTHER MISCELLANEOUS AREAS, THUS THE STATED VALUE MAY BE GREATER THAN THE PRODUCT OF THE LENGTH AND WIDTH.

CONSTRUCTION NOTES

EXISTING PAINT STRIPING OCCURS ON THESE ROADS. SEE SHEET 3 FOR STRIPING QUANTITIES

ADDITIONAL NOTES

- EXISTING UTILITY FACILITY FRAMES
 AND COVERS SHALL BE
 PROTECTED FROM CHIP SEAL
 MATERIALS PER THE CONTRACT
 DOCUMENTS.
 TERMINATIONS AND MATCH—UP TO
- TERMINATIONS AND MATCH-UP TO NON-ASPHALTIC SURFACES SHALL BE CLEAN AND NEAT PER THE CONTRACT DOCUMENTS.

PAVEMENT STRIPING & MARKING NOTES

RESTORE PAINT STRIPING AS SHOWN PER EXISTING FIELD LOCATIONS AND LINE TYPE/COLOR. CONTRACTOR IS RESPONSIBLE FOR IDENTIFYING/LOCATING STRIPING PRIOR TO CHIP SEALING THE ROAD AND RE—STRIPING IN ORIGINAL LOCATIONS. ANY EXISTING GAPS IN STRIPING ARE TO BE RESTORED TO ORIGINAL LOCATIONS. CONTRACTOR'S SURVEYOR TO VERIFY THAT CENTERLINE STRIPING IS IN EXACT CENTER OF NEW ROADWAY BEFORE RE—STRIPING. STRIPING WIDTH SHALL MATCH EXISTING. INCLUDES ALL CENTERLINE, EDGE, STOP BARS, CROSS WALKS, SYMBOLS, ETC. STOP BAR WIDTH SHALL BE 18", FINAL PHASE SHALL BE 18" WHITE THERMOPLASTIC.



LEGEND

AREAS TO RECEIVE CHIP SEALADDITIONAL ROADWAYS

nial 8 16-1 or 1-800-STAKE-IT (782-534) In Maricopa County: (602) 263-1100

YAVAPAI COUNTY PUBLIC WORKS DEPARTMENT

1100 COMMERCE DR. PRESCOTT, ARIZONA 86305 (928) 771–3183 DAN CHERRY, P.E., CFM — PUBLIC WORKS DIRECTOR

PROJECT NAME:

CHIP SEAL PROJECT FALL FY 2021-2022

SHEET NAME:

CHINO VALLEY

21-22708
DESIGN BY:
BWM/TMS
DRAWN BY:
TMS
CHECKED BY:
JS
DATE:

PROJECT NUMBER:

VALLEY

JULY 2021

SHEET:

5 OF 12

SPRINGS RD SPRINGS ROVED IRON SPRINGS VICINITY MAP SCALE: 1"=600'

CHIP SEAL PROJECT FALL FY 2021-2022

SINGLE CHIP SEAL

ROAD NAME		LENGTH (FT)	WIDTH (FT)	AREA (SY)*
ANGUS DR	(1)	3,415	24	9,182
HEREFORD DR	(1)	1,657	23	4,322
SKYLINE DR	(1)	10,007	24	26,717
TOLEMAC WY		1,738	24	5,869
	TOTAL	16,817	23 (AVG)	46,090

AREA SHALL INCLUDE RADII, TURN BAYS AND OTHER MISCELLANEOUS AREAS, THUS THE STATED VALUE MAY BE GREATER THAN THE PRODUCT

OF THE LENGTH AND WIDTH.

CONSTRUCTION NOTES

EXISTING PAINT STRIPING OCCURS ON THESE ROADS. SEE SHEET 3 FOR STRIPING QUANTITIES

ADDITIONAL NOTES

- 1. EXISTING UTILITY FACILITY FRAMES AND COVERS SHALL BE PROTECTED FROM CHIP SEAL MATERIALS PER THE CONTRACT DOCUMENTS.
 2. TERMINATIONS AND MATCH—UP TO
- NON-ASPHALTIC SURFACES SHALL BE CLEAN AND NEAT PER THE CONTRACT DOCUMENTS.

PAVEMENT STRIPING & MARKING NOTES

RESTORE PAINT STRIPING AS SHOWN PER EXISTING FIELD LOCATIONS AND LINE TYPE/COLOR. CONTRACTOR IS RESPONSIBLE FOR IDENTIFYING/LOCATING STRIPING PRIOR TO CHIP SEALING THE ROAD AND RE-STRIPING IN ORIGINAL LOCATIONS. ANY EXISTING GAPS IN STRIPING ARE TO BE RESTORED TO ORIGINAL LOCATIONS. ARE TO BE RESTORED TO ORIGINAL LOCATIONS.
CONTRACTOR'S SURVEYOR TO VERIFY THAT CENTERLINE
STRIPING IS IN EXACT CENTER OF NEW ROADWAY BEFORE
RE—STRIPING. STRIPING WIDTH SHALL MATCH EXISTING.
INCLUDES ALL CENTERLINE, EDGE, STOP BARS, CROSS
WALKS, SYMBOLS, ETC. STOP BAR WIDTH SHALL BE 18",
FINAL PHASE SHALL BE 18" WHITE THERMOPLASTIC.

LEGEND

AREAS TO RECEIVE CHIP SEAL

ADDITIONAL ROADWAYS



YAVAPAI COUNTY PUBLIC WORKS DEPARTMENT

1100 COMMERCE DR. PRESCOTT, ARIZONA 86305 (928) 771–3183

DAN CHERRY, P.E., CFM – PUBLIC WORKS DIRECTOR

PROJECT NAME:

CHIP SEAL PROJECT FALL FY 2021-2022

SHEET NAME:

IRON SPRINGS

21-22708 DESIGN BY: BWM/TMS DRAWN BY: TMS CHECKED BY: DATE: JULY 2021

6 or 12

I 8 1 1 or 1-800-STAKE-IT (7 In Maricopa County: (602) 263-1100

BIG CHINO RD HARVEST WY BIG SPRINGS RANCH RD FEATHERT MOUNTAIN RD SANTA FE RD BIG CHINO RD MARBLEHEAD AV ROUTE STATE PAULDEN VICINITY MAP SCALE: 1"=1000'

CHIP SEAL PROJECT FALL FY 2021-2022

SINGLE CHIP SEAL

ROAD NAME		LENGTH (FT)	WIDTH (FT)	AREA (SY)*
BIG CHINO RD	1	27,989	25	77,863
MARBLEHEAD AV		1,340	22	2,522
	TOTAL	29,329	23 (AVG)	80,385

* NOTE: AREA SHALL INCLUDE RADII, TURN BAYS AND OTHER MISCELLANEOUS AREAS, THUS THE STATED VALUE MAY BE GREATER THAN THE PRODUCT OF THE LENGTH AND WIDTH.

CONSTRUCTION NOTES

EXISTING PAINT STRIPING OCCURS ON THESE ROADS. SEE SHEET 3 FOR STRIPING QUANTITIES

ADDITIONAL NOTES

- 1. EXISTING UTILITY FACILITY FRAMES AND COVERS SHALL BE PROTECTED FROM CHIP SEAL MATERIALS PER THE CONTRACT DOCUMENTS.
 2. TERMINATIONS AND MATCH-UP TO
- NON-ASPHALTIC SURFACES SHALL BE CLEAN AND NEAT PER THE CONTRACT DOCUMENTS.

 $\sqrt{1/}$

fessional

67794 JUNYI SHAN

PAVEMENT STRIPING & MARKING NOTES

RESTORE PAINT STRIPING AS SHOWN PER EXISTING FIELD LOCATIONS AND LINE TYPE/COLOR. CONTRACTOR IS RESPONSIBLE FOR IDENTIFYING/LOCATING STRIPING PRIOR TO CHIP SEALING THE ROAD AND RE-STRIPING IN ORIGINAL LOCATIONS. ANY EXISTING CAPS IN STRIPING ARE TO BE RESTORED TO ORIGINAL LOCATIONS. CONTRACTOR'S SURVEYOR TO VERIFY THAT CENTERLINE STRIPING IS IN EXACT CENTER OF NEW ROADWAY BEFORE RE—STRIPING. STRIPING WIDTH SHALL MATCH EXISTING. INCLUDES ALL CENTERLINE, EDGE, STOP BARS, CROSS WALKS, SYMBOLS, ETC. STOP BAR WIDTH SHALL BE 18". FINAL PHASE SHALL BE 18" WHITE THERMOPLASTIC.

LEGEND

AREAS TO RECEIVE CHIP SEAL ADDITIONAL ROADWAYS

al 8 P.C.1 or 1-800-STAKE-IT (782-534 In Maricopa County: (602) 263-1100

YAVAPAI COUNTY PUBLIC WORKS DEPARTMENT

1100 COMMERCE DR. PRESCOTT, ARIZONA 86305 (928) 771–3183

DAN CHERRY, P.E., CFM – PUBLIC WORKS DIRECTOR

PROJECT NAME:

CHIP SEAL PROJECT FALL FY 2021-2022

SHEET NAME:

PAULDEN

PROJECT NUMBER: 21-22708 DESIGN BY: BWM/TMS DRAWN BY: TMS CHECKED BY: DATE: JULY 2021

7 of 12

The Mark of the Month of the Mark of the M COMMERCE DR SANDRETTO DR PRESCOTT-COMMERCE DR VICINITY MAP SCALE: 1"=400'

CHIP SEAL PROJECT FALL FY 2021-2022

SINGLE CHIP SEAL

ROAD NAME		LENGTH (FT)	WIDTH (FT)	AREA (SY)*
COMMERCE DR	1	5,692	33	22,367
	TOTAL	5,692	33 (AVG)	22,367

AREA SHALL INCLUDE RADII, TURN BAYS AND OTHER MISCELLANEOUS AREAS, THUS THE STATED VALUE MAY BE GREATER THAN THE PRODUCT OF THE LENGTH AND WIDTH.

CONSTRUCTION NOTES


EXISTING PAINT STRIPING OCCURS ON THESE ROADS. SEE SHEET 3 FOR STRIPING QUANTITIES

ADDITIONAL NOTES

- 1. EXISTING UTILITY FACILITY FRAMES AND COVERS SHALL BE
 PROTECTED FROM CHIP SEAL
 MATERIALS PER THE CONTRACT DOCUMENTS.
 2. TERMINATIONS AND MATCH-UP TO
- NON-ASPHALTIC SURFACES SHALL BE CLEAN AND NEAT PER THE CONTRACT DOCUMENTS.

PAVEMENT STRIPING & MARKING NOTES

RESTORE PAINT STRIPING AS SHOWN PER EXISTING FIELD LOCATIONS AND LINE TYPE/COLOR. CONTRACTOR IS RESPONSIBLE FOR IDENTIFYING/LOCATING STRIPING PRIOR TO CHIP SEALING THE ROAD AND RE-STRIPING IN ORIGINAL LOCATIONS. ANY EXISTING GAPS IN STRIPING ARE TO BE RESTORED TO ORIGINAL LOCATIONS. CONTRACTOR'S SURVEYOR TO VERIFY THAT CENTERLINE STRIPING IS IN EXACT CENTER OF NEW ROADWAY BEFORE SIRPING IS IN EXACT CENTER OF NEW ROADWAY BEFORE RE—STRIPING. STEPING WIDTH SHALL MATCH EXISTING. INCLUDES ALL CENTERLINE, EDGE, STOP BARS, CROSS WALKS, SYMBOLS, ETC. STOP BAR WIDTH SHALL BE 18", FINAL PHASE SHALL BE 18" WHITE THERMOPLASTIC.

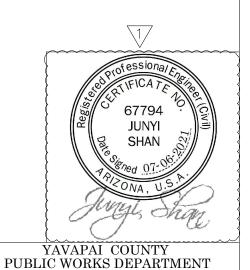

LEGEND

AREAS TO RECEIVE CHIP SEAL ADDITIONAL ROADWAYS

In Maricopa County: (602) 263-1100

CHIP SEAL PROJECT

FALL FY 2021-2022

PROJECT NAME:

PRESCOTT-COMMERCE DR


(928) 771–3183

DAN CHERRY, P.E., CFM – PUBLIC WORKS DIRECTOR 21-22708 DESIGN BY: BWM/TMS DRAWN BY: TMS CHECKED BY:

DATE:

JULY 2021 8 of 12

1100 COMMERCE DR. PRESCOTT, ARIZONA 86305

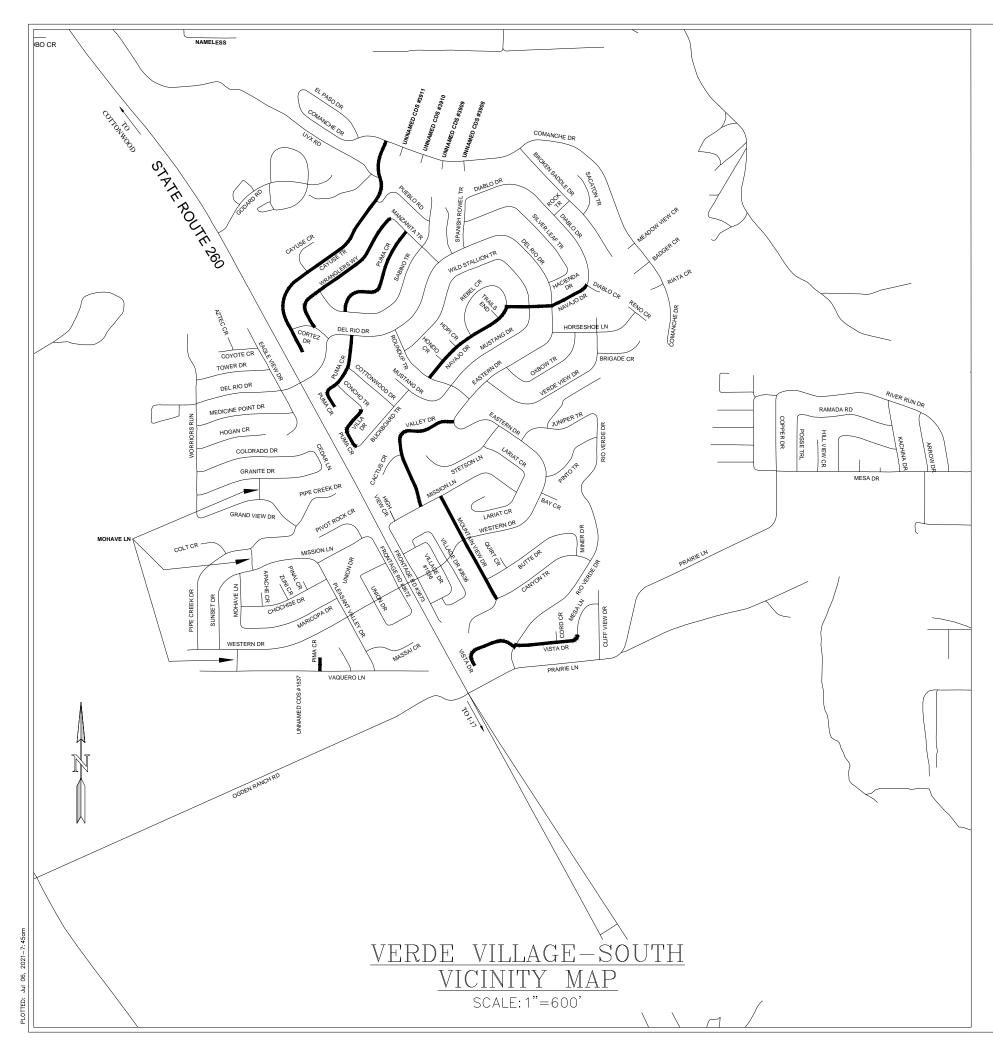

CHIP SEAL PROJECT FALL FY 2021-2022

SINGLE CHIP SEAL

ROAD NAME		LENGTH (FT)	WIDTH (FT)	AREA (SY)*
CAYUSE TR	(1)	3,188	24	8,839
MOUNTAIN VIEW DR	1	1,411	24	4,044
NAVAJO DR	1	2,307	25	7,005
PIMA CR		150	25	730
PUMA CR	(1)	2,611	24	7,237
VALLEY DR	1	1,628	24	4,607
VILLA DR		340	24	1,052
VISTA DR		1,488	24	4,405
WRANGLERS WY		1,841	24	5,281
	TOTAL	14,964	24 (AVG)	43,200

AREA SHALL INCLUDE RADII, TURN BAYS AND OTHER MISCELLANEOUS AREAS, THUS THE STATED VALUE MAY BE GREATER THAN THE PRODUCT OF THE LENGTH AND WIDTH.

CONSTRUCTION NOTES

EXISTING PAINT STRIPING OCCURS ON THESE ROADS. SEE SHEET 3 FOR STRIPING QUANTITIES

ADDITIONAL NOTES


- EXISTING UTILITY FACILITY FRAMES AND COVERS SHALL BE PROTECTED FROM CHIP SEAL MATERIALS PER THE CONTRACT
- MATERIALS PER THE CONTRACT
 DOCUMENTS.

 2. TERMINATIONS AND MATCH—UP TO
 NON—ASPHALTIC SURFACES SHALL
 BE CLEAN AND NEAT PER THE
 CONTRACT DOCUMENTS.

PAVEMENT STRIPING & MARKING NOTES

RESTORE PAINT STRIPING AS SHOWN PER EXISTING FIELD LOCATIONS AND LINE TYPE/COLOR. CONTRACTOR IS RESPONSIBLE FOR

IDENTIFYING/LOCATING STRIPING PRIOR
TO CHIP SEALING THE ROAD AND
RE-STRIPING IN ORIGINAL LOCATIONS.
ANY EXISTING GAPS IN STRIPING ARE
TO BE RESTORED TO ORIGINAL LOCATIONS. CONTRACTOR'S SURVEYOR TO VERIFY THAT CENTERLINE STRIPING IS IN EXACT CENTER OF NEW ROADWAY BEFORE RE—STRIPING. STRIPING WIDTH SHALL MATCH EXISTING. INCLUDES ALL CENTERLINE, EDGE, STOP BARS, CROSS WALKS, SYMBOLS, ETC. STOP BAR WIDTH SHALL BE 18", FINAL PHASE SHALL BE 18" WHITE THERMOPLASTIC.

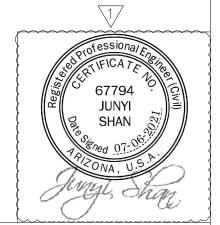

LEGEND

AREAS TO RECEIVE CHIP SEAL ADDITIONAL ROADWAYS

YAVAPAI COUNTY PUBLIC WORKS DEPARTMENT

1100 COMMERCE DR. PRESCOTT, ARIZONA 86305 (928) 771–3183

DAN CHERRY, P.E., CFM – PUBLIC WORKS DIRECTOR

PROJECT NAME:

CHIP SEAL PROJECT FALL FY 2021-2022


SHEET NAME:

In Maricopa County: (602) 263-1100

VERDE VILLAGE-SOUTH

21-22708 DESIGN BY: BWM/TMS DRAWN BY: TMS CHECKED BY: DATE:

JULY 2021 9 of 12

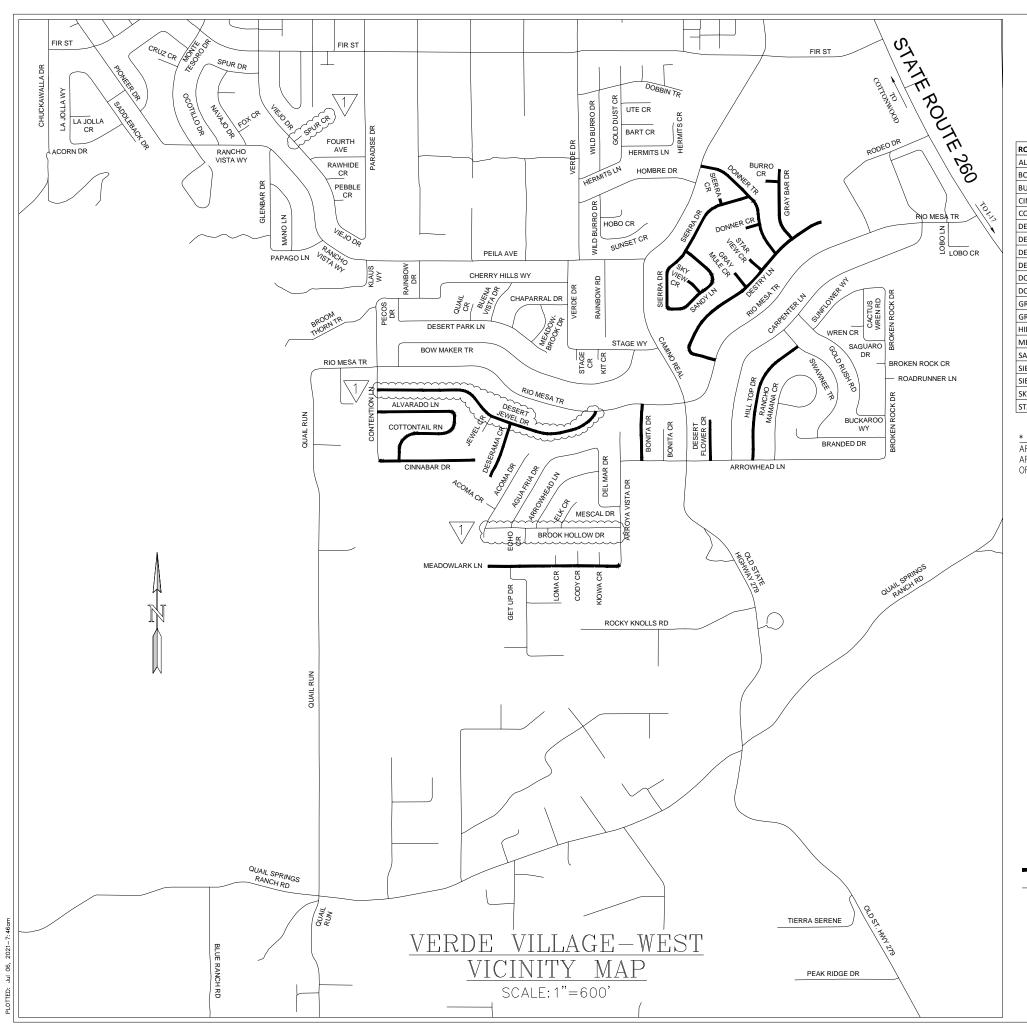

CHIP SEAL PROJECT FALL FY 2021-2022

SINGLE CHIP SEAL

ROAD NAME		LENGTH (FT)	WIDTH (FT)	AREA (SY)*
ALVARADO LN		931	25	2,876
BONITA DR	1	682	24	2,133
BURRO CR		154	23	700
CINNABAR DR		1,167	24	3,332
COTTONTAIL RN		1,129	24	3,303
DESERAMA CR		677	24	2,095
DESERT FLOWER CR		477	24	1,550
DESERT JEWEL DR		2,972	24	8,285
DESTRY LN	1	2,675	23	7,325
DONNER CR		153	28	537
DONNER TR	1	1,519	24	4,247
GRAY BAR DR		890	23	2,511
GRAY MULE CR		198	23	816
HILLTOP DR		1,617	23	4,443
MEADOWLARK LN		1,662	24	4,671
SANDY LN		1,207	22	3,253
SIERRA CR		80	50	444
SIERRA DR		1,902	24	5,369
SKY VIEW CR		178	23	746
STAR VIEW CR		158	23	731
	TOTAL	20,428	25 (AVG)	59,367

AREA SHALL INCLUDE RADII, TURN BAYS AND OTHER MISCELLANEOUS AREAS, THUS THE STATED VALUE MAY BE GREATER THAN THE PRODUCT OF THE LENGTH AND WIDTH.

CONSTRUCTION NOTES

EXISTING PAINT STRIPING OCCURS ON THESE ROADS. SEE SHEET 3 FOR STRIPING QUANTITIES

ADDITIONAL NOTES

- 1. EXISTING UTILITY FACILITY FRAMES AND COVERS SHALL BE PROTECTED FROM CHIP SEAL MATERIALS PER THE CONTRACT
- DOCUMENTS.

 2. TERMINATIONS AND MATCH—UP TO NON—ASPHALTIC SURFACES SHALL
 BE CLEAN AND NEAT PER THE
 CONTRACT DOCUMENTS.

PAVEMENT STRIPING & MARKING NOTES

RESTORE PAINT STRIPING AS SHOWN PER EXISTING FIELD LOCATIONS AND LINE TYPE/COLOR. CONTRACTOR IS RESPONSIBLE FOR IDENTIFYING/LOCATING STRIPING PRIOR TO CHIP SEALING THE ROAD AND RE-STRIPING IN ORIGINAL LOCATIONS. ANY EXISTING GAPS IN STRIPING ARE TO BE RESTORED TO ORIGINAL LOCATIONS. CONTRACTOR'S SURVEYOR TO VERIFY THAT CENTERLINE STRIPING IS IN EXACT CENTER OF NEW ROADWAY BEFORE RE-STRIPING. STRIPING WIDTH SHALL MATCH EXISTING. INCLUDES ALL CENTERLINE, EDGE, STOP BARS, CROSS WALKS, SYMBOLS, ETC. STOP BAR WIDTH SHALL BE 18", FINAL PHASE SHALL BE 18" WHITE THERMOPLASTIC.



LEGEND

AREAS TO RECEIVE CHIP SEAL ADDITIONAL ROADWAYS

1 8 1 or 1-800-STAKE-IT (7

In Maricopa County: (602) 263-1100

YAVAPAI COUNTY PUBLIC WORKS DEPARTMENT

1100 COMMERCE DR. PRESCOTT, ARIZONA 86305 (928) 771–3183

DAN CHERRY, P.E., CFM – PUBLIC WORKS DIRECTOR

PROJECT NAME:

CHIP SEAL PROJECT FALL FY 2021-2022

SHEET NAME:

VERDE VILLAGE-

WEST

DATE: JULY 2021 10 of 12

DRAWN BY: TMS

CHECKED BY:

PROJECT NUMBER: 21-22708 DESIGN BY: BWM/TMS

MAGNER DR WARBONNET LN NANCY DR **BOX CANYON PL** INSCRIPTION CANYON DR SINGING WOLF LA FORKED TR BLACK. INDIAN 30NY CT BLACK PANGS PONY TR ALMOSTA ALMOSTA RANCH RD RANCH RD W WHISPERING CANYON DR WILLIAMSON VALLEY VICINITY MAP SCALE: 1"=600'

CHIP SEAL PROJECT FALL FY 2021-2022

SINGLE CHIP SEAL

ROAD NAME		LENGTH (FT)	WIDTH (FT)	AREA (SY)*	
BLACKFOOT SPUR		117	21	338	
BLACKFOOT TR		2,142	21	5,208	
BOX CANYON PL		1,023	20	2,332	
GREY BEAR TR		2,040	20	4,992	
INDIAN PONY CT		631	21	1,591	
INDIAN PONY TR		2,379	20	5,373	
INSCRIPTION CANYON DR	(1)	7,727	28	24,115	
LEANING BEAR TR		866	20	2,105	
MAGNER DR		620	21	1,447	
NANCY DR		554	23	1,416	
SIGNAL HILL RD		2,057	21	4,914	
SINGING WOLF LN		911	20	2,132	
SITTING BEAR TR		1,497	21	3,590	
SPOTTED EAGLE DR		2,494	20	6,031	
STANDING BEAR TR		1,026	20	2,407	
THUNDERBIRD RD		1,910	21	4,996	
UNNAMED CDS #4132		206	20	816	
WAGON BOX PL		803	21	2,408	
WARBONNET LN		4,852	21	11,675	
WARPAINT PL	~~~~	1,317	20	2,999	_
WHISPERING CANYON DR	1	2,381	28	7,461	}\
WHITE CLOUD RD		599	20	1,416	Ĺ
	TOTAL	35,771	20 (AVG)	92,301	

CONSTRUCTION NOTES EXISTING PAINT STRIPING OCCURS ON THESE ROADS. SEE SHEET 3 FOR STRIPING QUANTITIES

- ADDITIONAL NOTES 1. EXISTING UTILITY FACILITY FRAMES AND COVERS SHALL BE PROTECTED FROM CHIP SEAL MATERIALS PER THE CONTRACT
- 2. TERMINATIONS AND MATCH-UP TO NON-ASPHALTIC SURFACES SHALL BE CLEAN AND NEAT PER THE CONTRACT DOCUMENTS.

 $\sqrt{1/}$

fessional

67794 JUNYI SHAN

DOCUMENTS

AREA SHALL INCLUDE RADII, TURN BAYS AND OTHER MISCELLANEOUS AREAS, THUS THE STATED VALUE MAY BE GREATER THAN THE PRODUCT OF THE LENGTH AND WIDTH.

PAVEMENT STRIPING & MARKING NOTES

RESTORE PAINT STRIPING AS SHOWN PER EXISTING FIELD LOCATIONS AND LINE TYPE/COLOR. CONTRACTOR IS RESPONSIBLE FOR IDENTIFYING/LOCATING STRIPING PRIOR TO CHIP SEALING THE ROAD AND RE-STRIPING IN ORIGINAL LOCATIONS. ANY EXISTING CAPS IN STRIPING ARE TO BE RESTORED TO ORIGINAL LOCATIONS. CONTRACTOR'S SURVEYOR TO VERIFY THAT CENTERLINE STRIPING IS IN EXACT CENTER OF NEW ROADWAY BEFORE RE—STRIPING. STRIPING WIDTH SHALL MATCH EXISTING. INCLUDES ALL CENTERLINE, EDGE, STOP BARS, CROSS WALKS, SYMBOLS, ETC. STOP BAR WIDTH SHALL BE 18". FINAL PHASE SHALL BE 18" WHITE THERMOPLASTIC.

LEGEND

AREAS TO RECEIVE CHIP SEAL ADDITIONAL ROADWAYS

YAVAPAI COUNTY PUBLIC WORKS DEPARTMENT 1100 COMMERCE DR. PRESCOTT, ARIZONA 86305

(928) 771–3183

DAN CHERRY, P.E., CFM – PUBLIC WORKS DIRECTOR

PROJECT NAME:

CHIP SEAL PROJECT FALL FY 2021-2022

SHEET NAME:

WILLIAMSON VALLEY

PROJECT NUMBER: 21-22708 DESIGN BY: BWM/TMS DRAWN BY: TMS CHECKED BY:

11 of 12

DATE: JULY 2021

al 8 P.C.1 or 1-800-STAKE-IT (782-534 In Maricopa County: (602) 263-1100

NORTON WAY YOUNG LN ALLEN WAY CROSS WAY \1/ HACKBERRY ST ROCK HOUSE LN POST ST DEER TRACK DR WESTWARD DR, LAKEWOOD RIDGEWAY LAS TIENDAS DR MINA RD OLD STAGE RD 2 YARNELL VICINITY MAP SCALE: 1"=500"

CHIP SEAL PROJECT FALL FY 2021-2022

SINGLE CHIP SEAL

ROAD NAME		LENGTH (FT)	WIDTH (FT)	AREA (SY)*
ALLEN WY		453	19	1,045
CANDY CANE LN	~~~~	445	20	1,007
CHERRY LN	1	1,096	14	1,819
CREST WY		2,140	21	4,993
CRESTVIEW DR		350	17	744
DEER WY	1	760	19	1,626
DEERTRACK DR		683	19	1,559
FOOTHILL RD		2,832	20	7,009
FOUNTAIN HILL LN	1	1,085	21	2,798
HAPPY WY	1	624	22	1,629
HOPE WY	1	320	22	830
LAKEWOOD CT		530	20	1,341
LAKEWOOD DR	1	4,070	21	9,858
LAS TIENDAS DR		420	22	1,050
LOOKA WY	1	2,415	19	5,382
MANZANITA DR		1,400	18	2,897
MINA RD	1	330	19	715
MOUNTAINARE RD		2,357	22	5,997
NORTON WY		2,162	18	4,497
RIDGEWAY		1,380	20	3,310
SQUIRREL DR	~~~~~	175	20	446
WALNUT DR		526	17	1,039
WESTWARD DR		1,520	20	3,721
YOUNG LN	1	777	21	1,895
	TOTAL	28,324	19 (AVG)	66,168

CONSTRUCTION NOTES

EXISTING PAINT STRIPING OCCURS ON THESE ROADS. SEE SHEET 4 FOR STRIPING QUANTITIES

ADDITIONAL NOTES

- 1. EXISTING UTILITY FACILITY FRAMES AND COVERS SHALL BE PROTECTED FROM CHIP SEAL MATERIALS PER THE CONTRACT DOCUMENTS.
 2. TERMINATIONS AND MATCH-UP TO
- NON-ASPHALTIC SURFACES SHALL BE CLEAN AND NEAT PER THE

AREA SHALL INCLUDE RADII, TURN BAYS AND OTHER MISCELLANEOUS AREAS, THUS THE STATED VALUE MAY BE GREATER THAN THE PRODUCT OF THE LENGTH AND WIDTH.

PAVEMENT STRIPING & MARKING NOTES

RESTORE PAINT STRIPING AS SHOWN PER EXISTING FIELD LOCATIONS AND LINE TYPE/COLOR. CONTRACTOR IS RESPONSIBLE FOR IDENTIFYING/LOCATING STRIPING PRIOR TO CHIP SEALING THE ROAD AND RE-STRIPING IN ORIGINAL LOCATIONS. ANY EXISTING GAPS IN STRIPING ARE TO BE RESTORED TO ORIGINAL LOCATIONS.

CONTRACTOR'S SURVEYOR TO VERIFY THAT CENTERLINE STRIPING IS IN EXACT CENTER OF NEW ROADWAY BEFORE RE-STRIPING. STRIPING WIDTH SHALL MATCH EXISTING. INCLUDES ALL CENTERLINE, EDGE, STOP BARS, CROSS WALKS, SYMBOLS, ETC. STOP BAR WIDTH SHALL BE 18", FINAL PHASE SHALL BE 18" WHITE THERMOPLASTIC.

LEGEND

AREAS TO RECEIVE CHIP SEAL

ADDITIONAL ROADWAYS

I 8 1 1 or 1-800-STAKE-IT (7 In Maricopa County: (602) 263-1100



YAVAPAI COUNTY PUBLIC WORKS DEPARTMENT

1100 COMMERCE DR. PRESCOTT, ARIZONA 86305 (928) 771–3183

DAN CHERRY, P.E., CFM – PUBLIC WORKS DIRECTOR

PROJECT NAME: PROJECT NUMBER:

CHIP SEAL PROJECT FALL FY 2021-2022

SHEET NAME:

YARNELL

21-22708 DESIGN BY: BWM/TMS DRAWN BY: TMS CHECKED BY: DATE: JULY 2021

12 OF 12